

**DESIGN SERVICES COMPANY**  
 NASHVILLE, TENNESSEE  
 615-835-7818

**PLAN NO. 1733**

**MAYNARD CONSTRUCTION INC.**

**FIRST FLOOR PLAN - FRONT ELEVATION 'A'**

**FIRST FLOOR PLAN - FRONT ELEVATION 'B'**

**FIRST FLOOR PLAN - FRONT ELEVATION 'C'**

**FIRST FLOOR PLAN**

SCALE: 1/8" = 1'-0"

SHEET NUMBER  
 2 OF 5



DESIGN BY: DS  
 CHECKED BY: DS  
 DATE: 01-20-20  
 SCALE: 1/8" = 1'-0"  
 JOB NO: 00339  
 FILE NUMBER:  
 PLOT DATE:

216 SQ. FT. AT COVERED PORCH  
 206 SQ. FT. AT COVERED PORCH  
 146 SQ. FT. AT GARAGE  
 1733 SQ. FT. TOTAL

216 SQ. FT. AT COVERED PORCH  
 206 SQ. FT. AT COVERED PORCH  
 146 SQ. FT. AT GARAGE  
 1733 SQ. FT. TOTAL

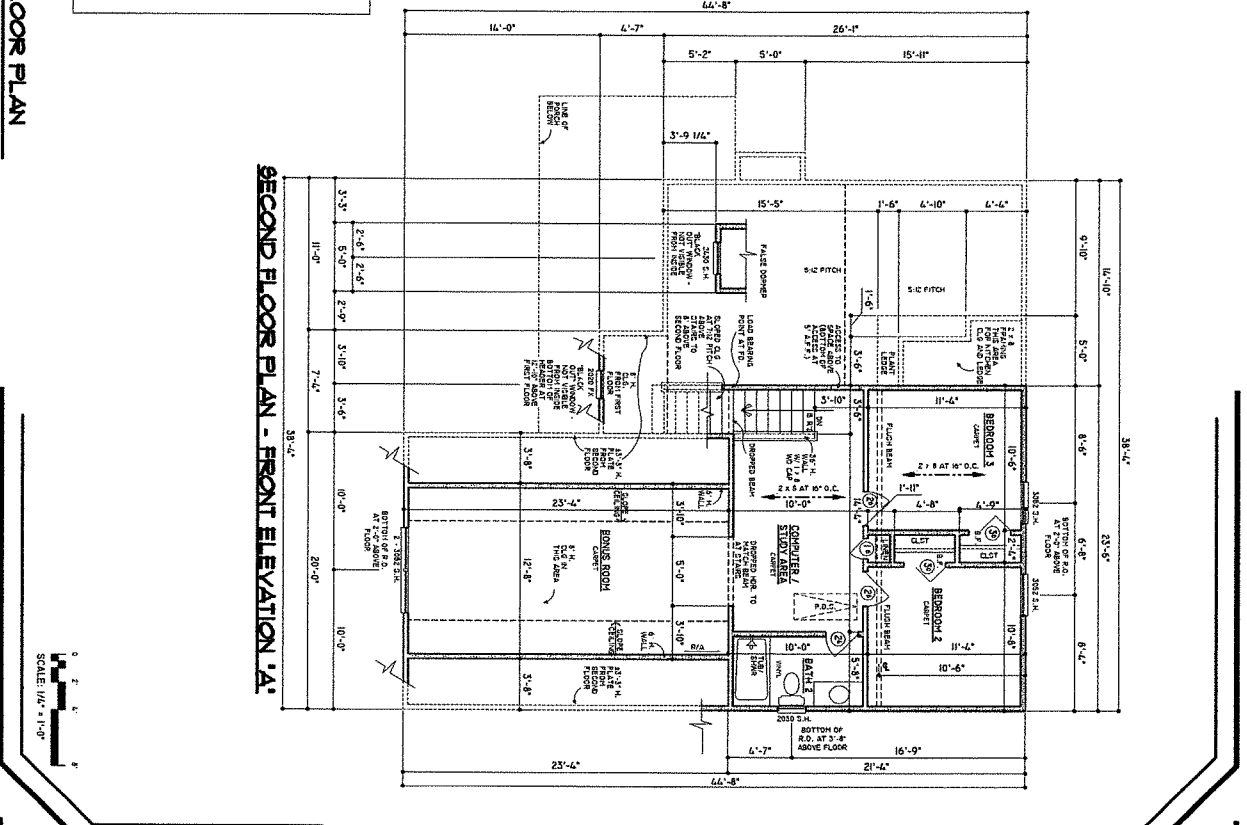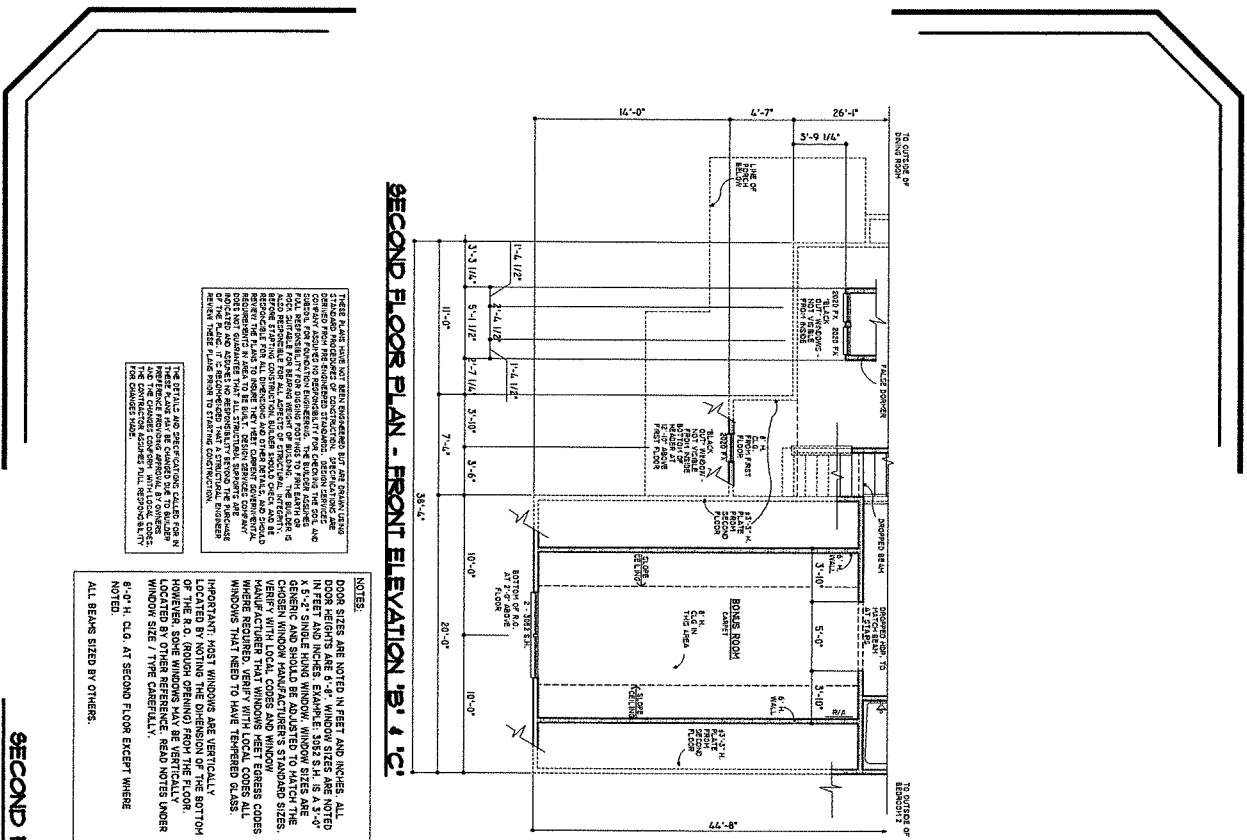

**DESIGN SERVICES COMPANY**  
NASHVILLE, TENNESSEE  
615-833-7816

**PLAN NO. 1733**

**MAYNARD CONSTRUCTION INC.**

DESIGNED BY: DC  
CHECKED BY: DC  
DATE: 01.28.20  
SCALE: 1/4" = 1'-0"  
JOB NO: 00333  
FILE: 17330333  
PLOT DATE:

SHEET NUMBER  
**3 OF 5**